



Datum 45.00m

North Elevation - House and Barn

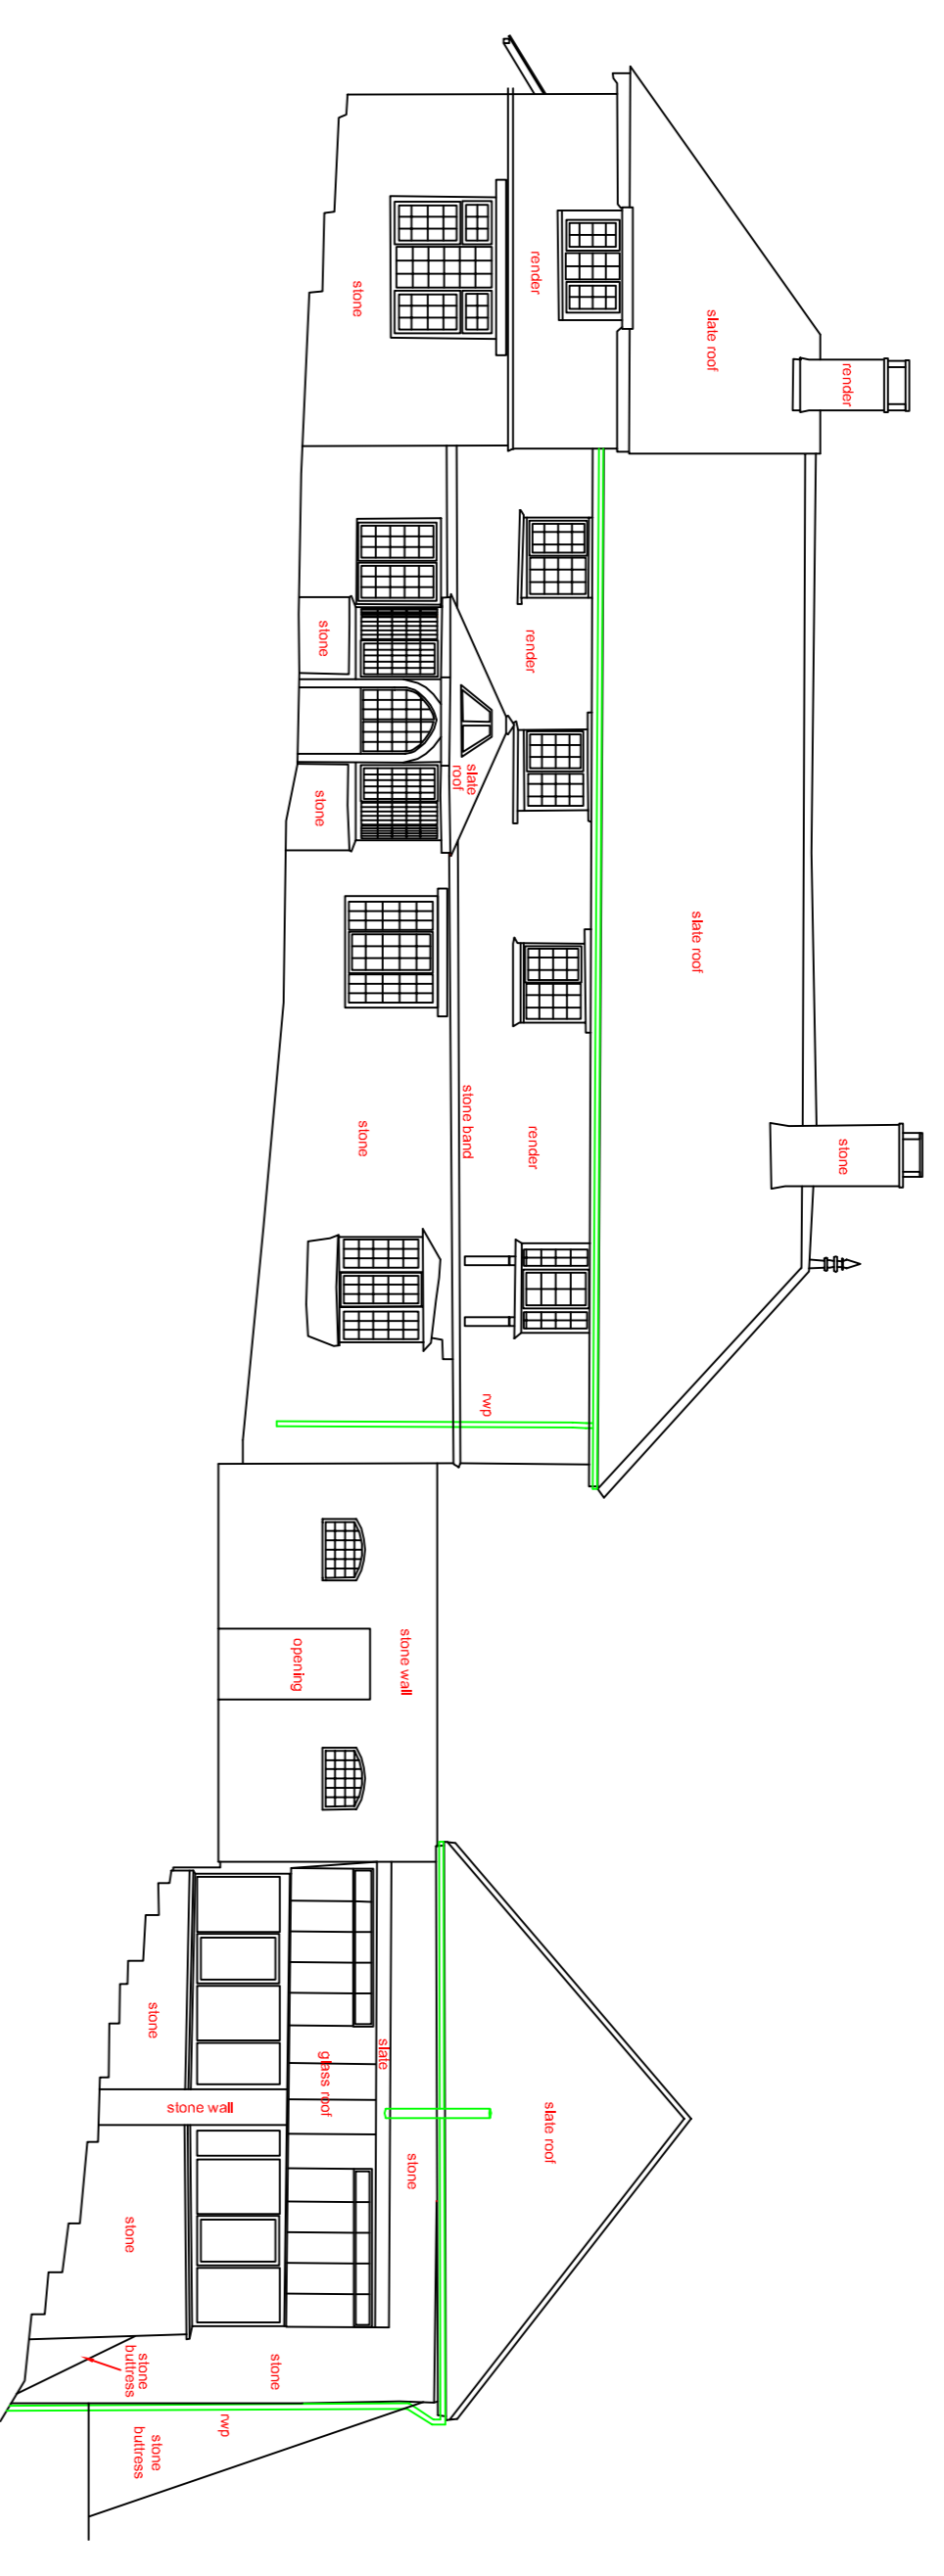


Datum 45.00m

South Elevation - House and Barn

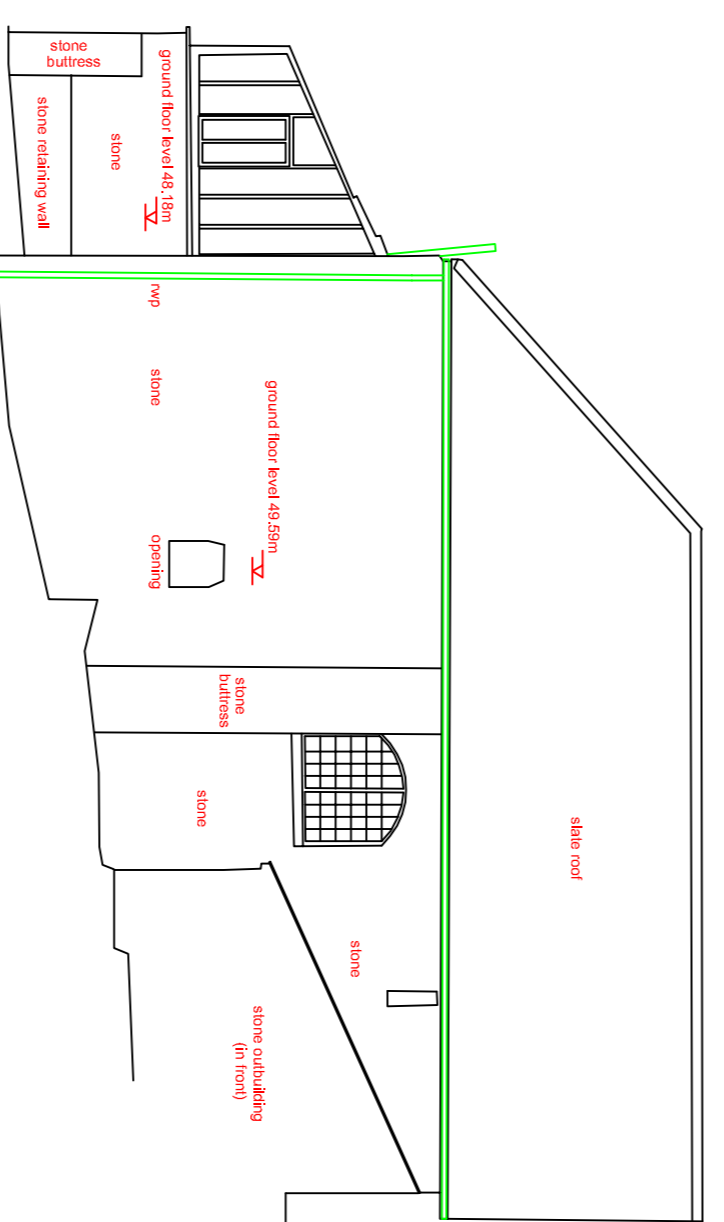


Datum 45.00m

East Elevation - Barn

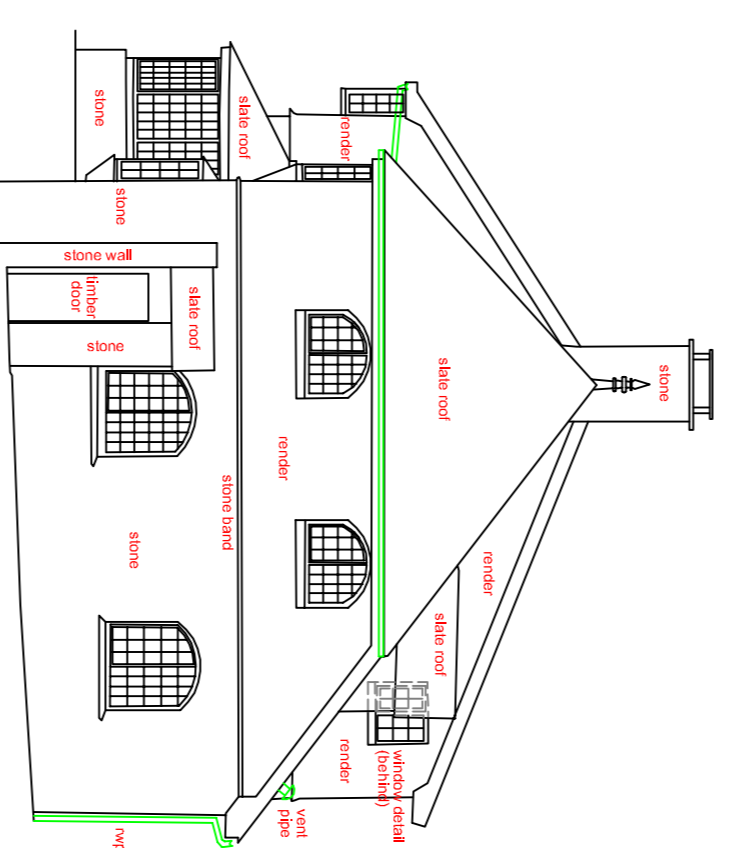


Datum 45.00m

East Elevation - House

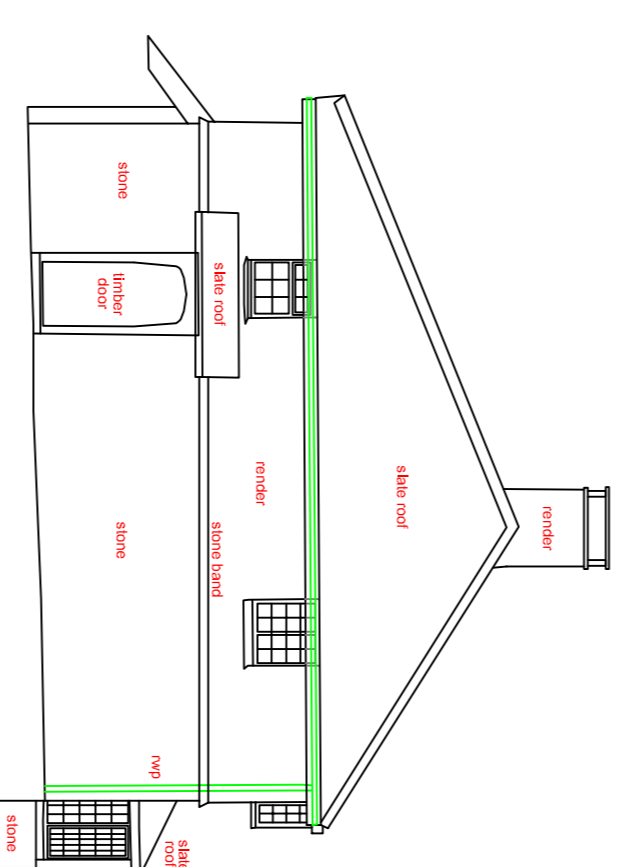

Datum 45.00m

West Elevation - House

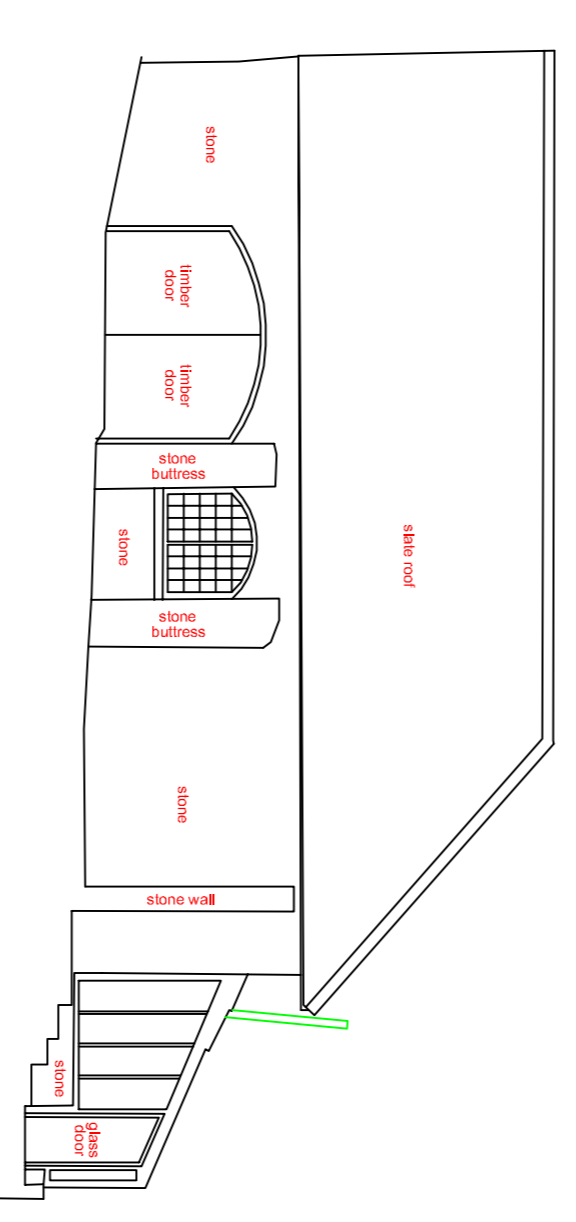

Datum 45.00m

West Elevation - Barn

AV	AIR VALVE
BO	BOLLARD
BS	BUSH TELECOM COVER
CB	CONTROL BOX
CL	COVER LEVEL
CP	CATCHER
CPS	CONCRETE PAVING SLABS
CTV	CABLE TELEVISION COVER
EP	ELECTRIC POLE
ER	EARTH ROD
FH	FIRE HYDRANT

RV	ROIL WATER
G	GULLY
GV	GAS VALVE
HR	INSPECTION COVER
IL	INVERT LEVEL
KO	KERB OUTLET
LP	LAMP POST
MH	MANHOLE COVER
MA	MARKER
RE	ROAD SIGN
RS	ROAD SIGN
RW	RETAINING WALL

SP	SIGN POST
SV	STOP VALVE
SY	STAY
TB	TRAFFIC LIGHT
TP	TELEPHONE POLE
WM	WATER METER
WO	WASH OUT
VT	VENT

B	BEAM HEIGHT
C	CEILING HEIGHT
D	DOOR HEIGHT
FL	FLOOR LEVEL
H	HEAD HEIGHT
S	SILL HEIGHT

NOTES
Levels related to an arbitrary datum. Floor level of 7777777777777777 used as datum, value: 50.00m
Grid related to arbitrary co-ordinates
North Point Indicated only
Specification and in accordance with RICS publications 'SURVEYS OF LAND BUILDINGS & UTILITY SERVICES' AT SCALES 1:500 & LARGER 2nd EDITION
3D Facets are frozen on layer '3D FACETS'

CLIENT			
PROJECT			
DRAWING TITLE	Elevations		
SCALE	1:100	SHEET SIZE	A1
DRAWING NO.	PLS2013777	DATE	07/06/13
		DRAWN BY	PAL